
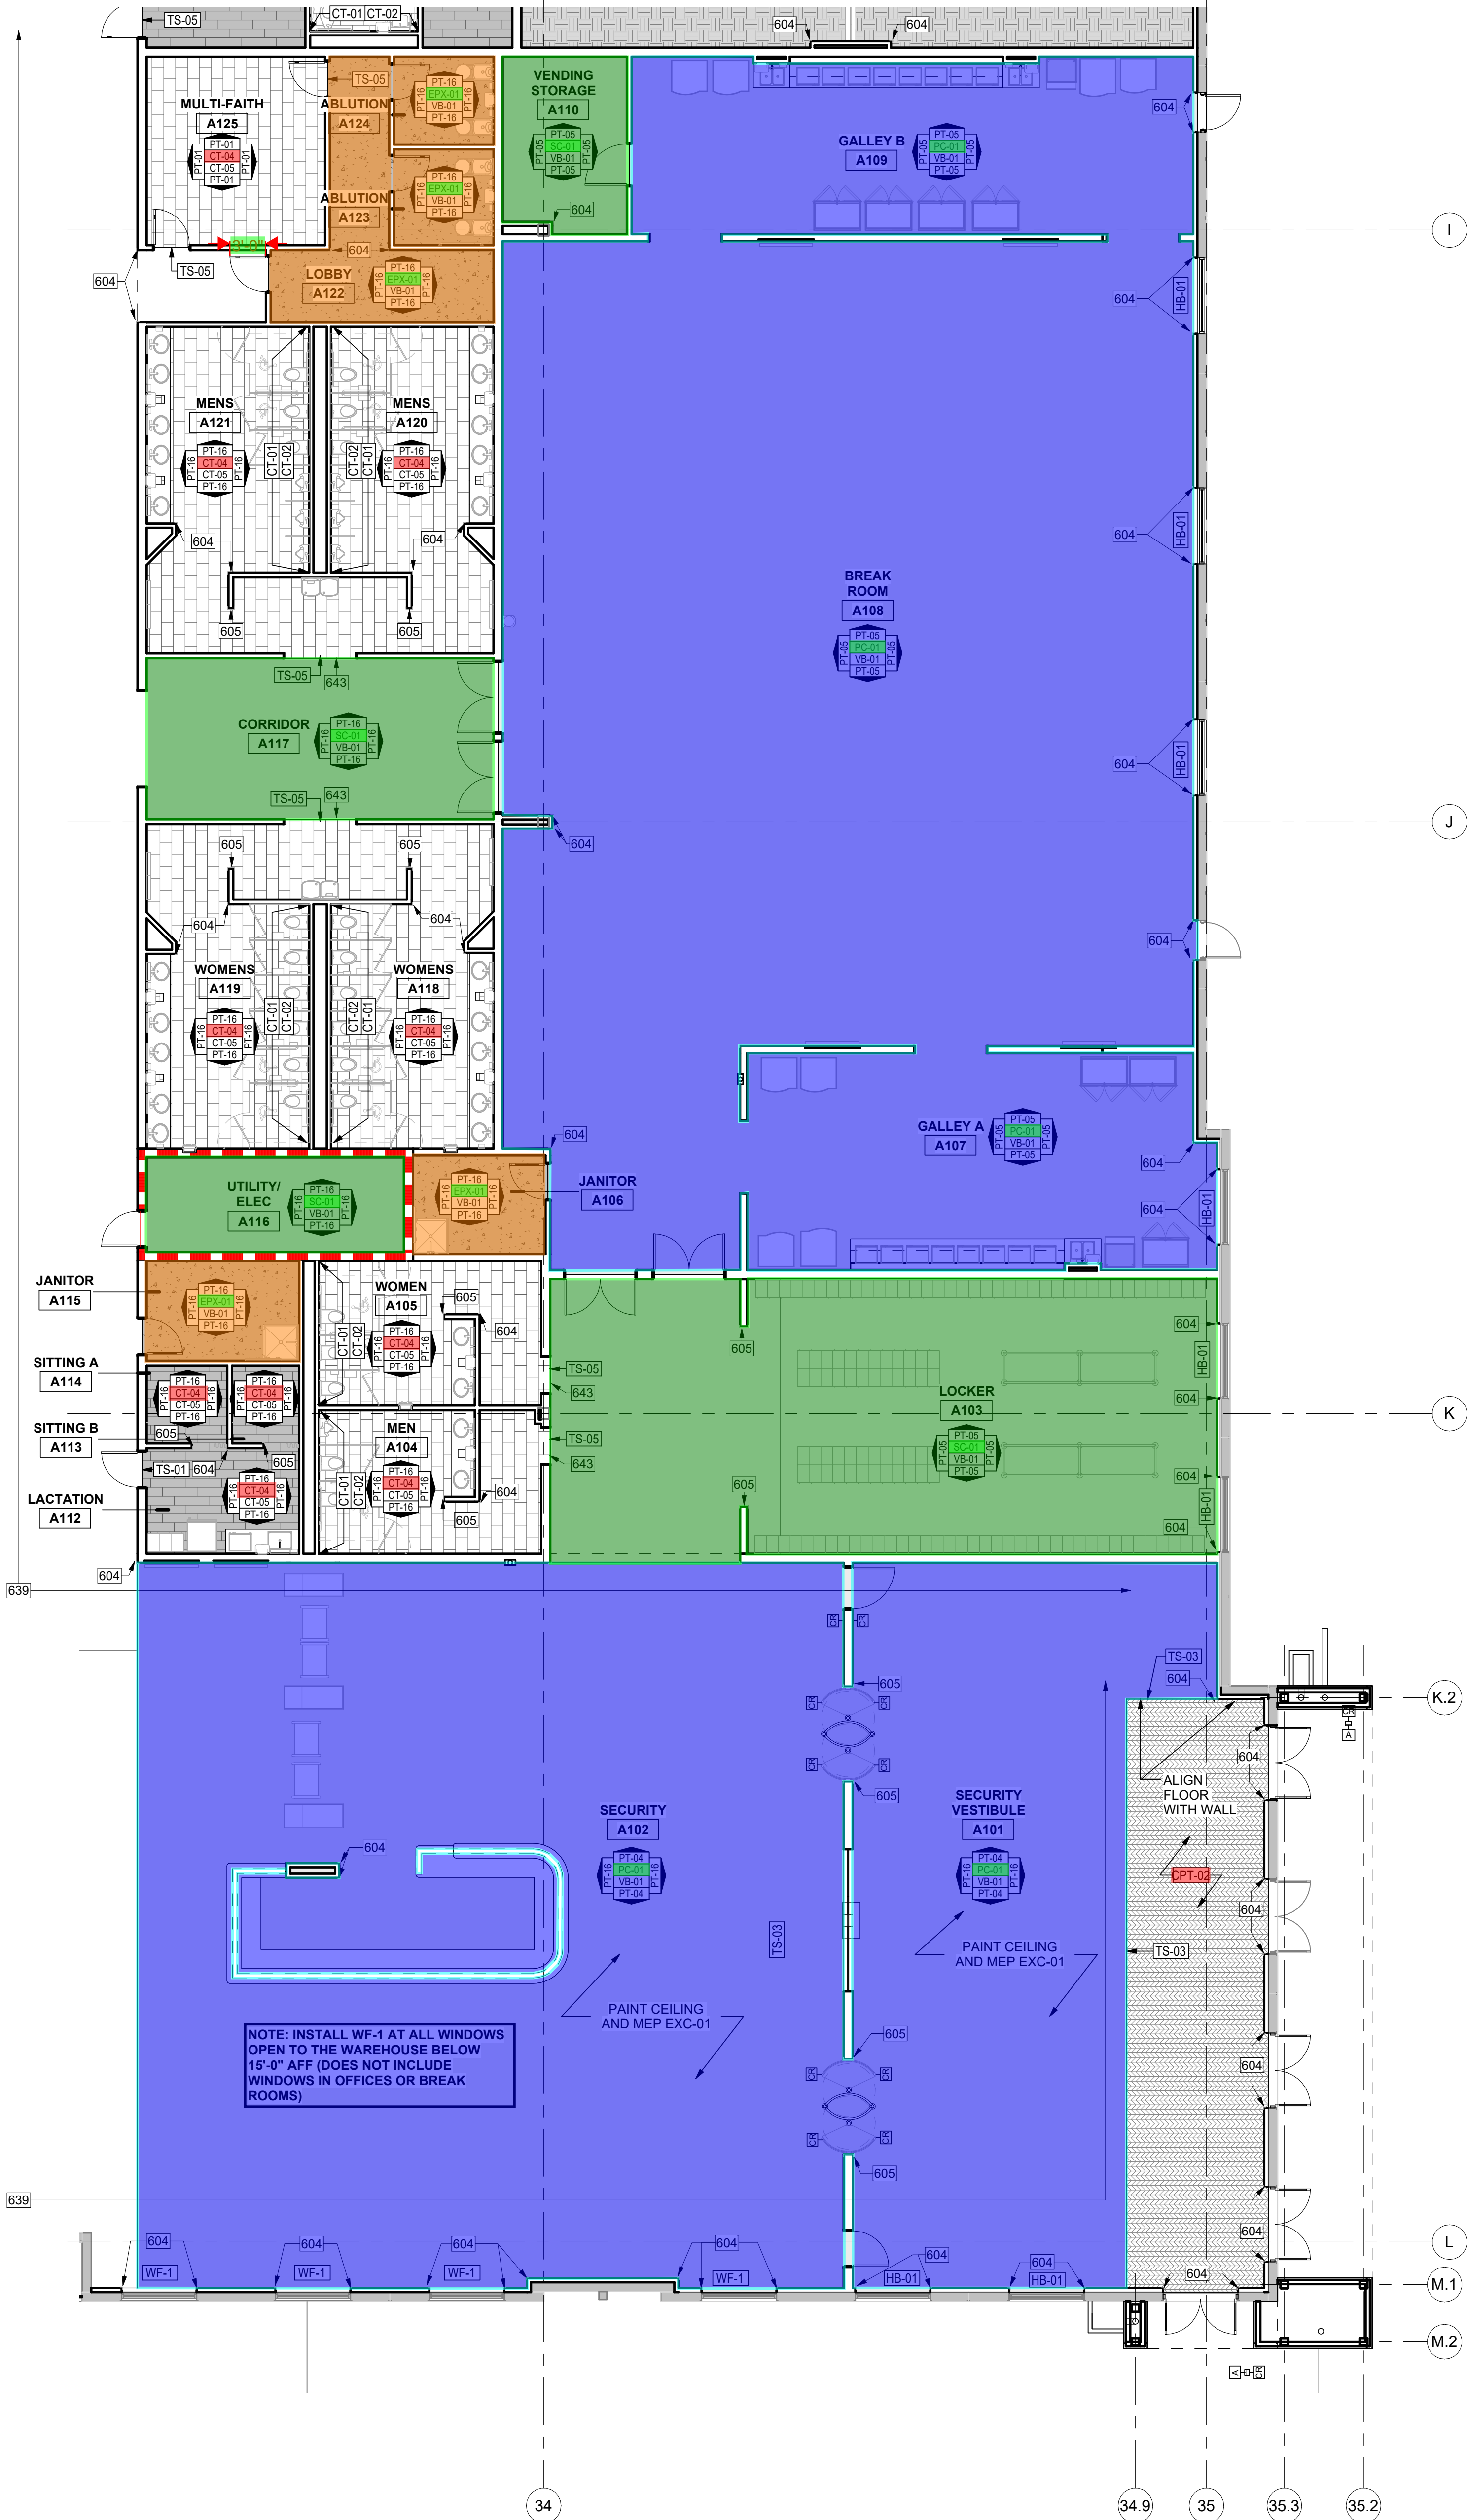



EPX-01 533 SF
PC-01 10,861 SF
SC-01 3,692 SF

KEYNOTES	
604	STAINLESS STEEL 2"x2"x48"H CORNER GUARD AT ALL EXPOSED OUTSIDE CORNERS OF G.W.B.
605	2" WING X THICKNESS OF WALL X 48"H END CAP GUARD AT ALL EXPOSED CORNERS OF G.W.B. CONTRACTOR TO VERIFY SIZE BEFORE ORDERING AND INSTALLING
639	PAINT WAREHOUSE SIDE OF ALL PARTITION WALLS PT-16 UP TO 12'-0" AFF AND PT-01 FROM 12'-0" TO DECK. INSTALL VINYL BASE VB-01 AT WAREHOUSE PARTITION WALLS. PAINT PT-6 INSIDE FACE OF CONCRETE WALLS FULL HEIGHT
643	EXTEND CERAMIC TILE FLOOR AND BASE THROUGH CASED OPENING TO OUTSIDE FACE OF PARTITION, TYP.
647	PROVIDE VINYL BASE VB-01 AND PAINT PT-16 ON WAREHOUSE SIDE OF PARTITION. STENCIL ON ALL SIDES IN 6" HIGH LETTERS "DO NOT STEP OR STORE ON CAP"

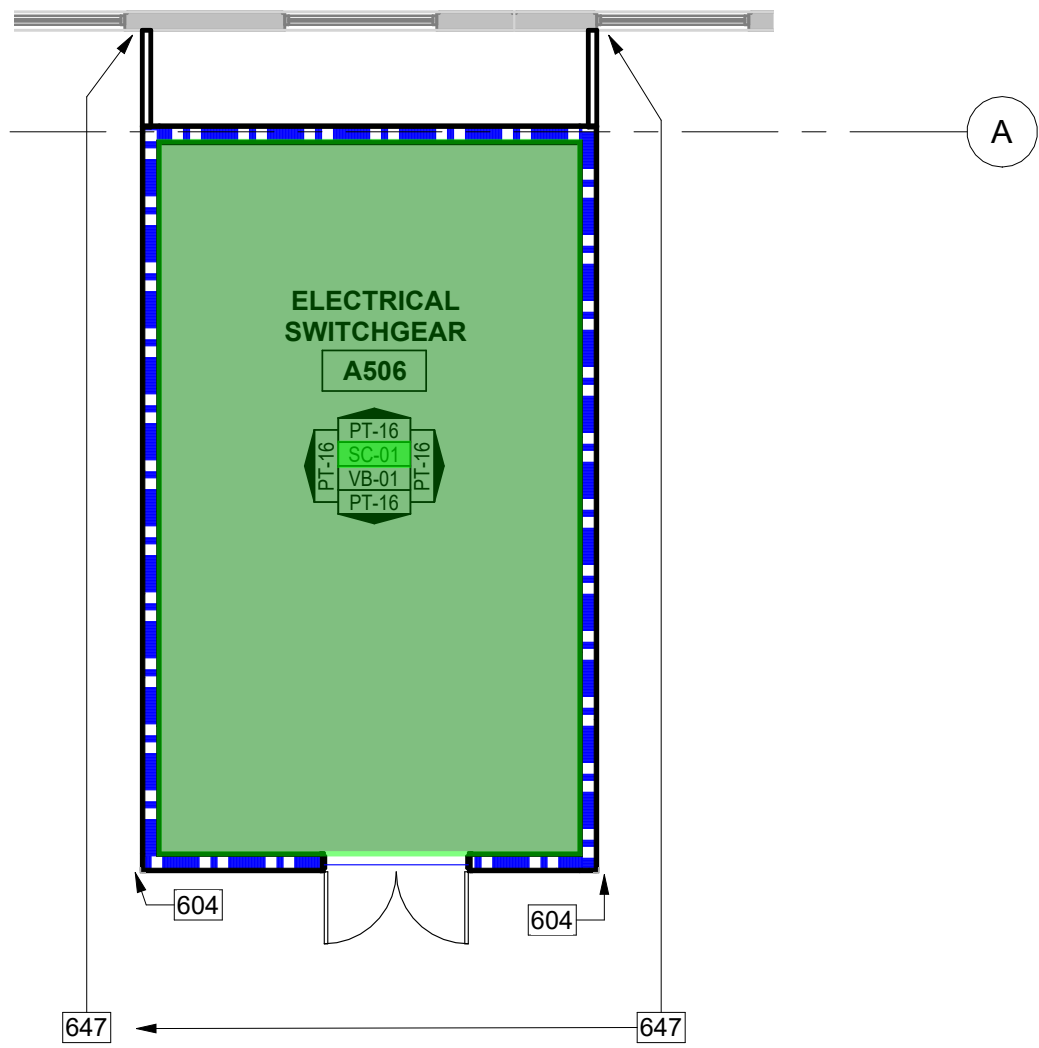

3 FINISH PLAN - ELECTRICAL SWITCHGEAR

1/8" = 1'-0"

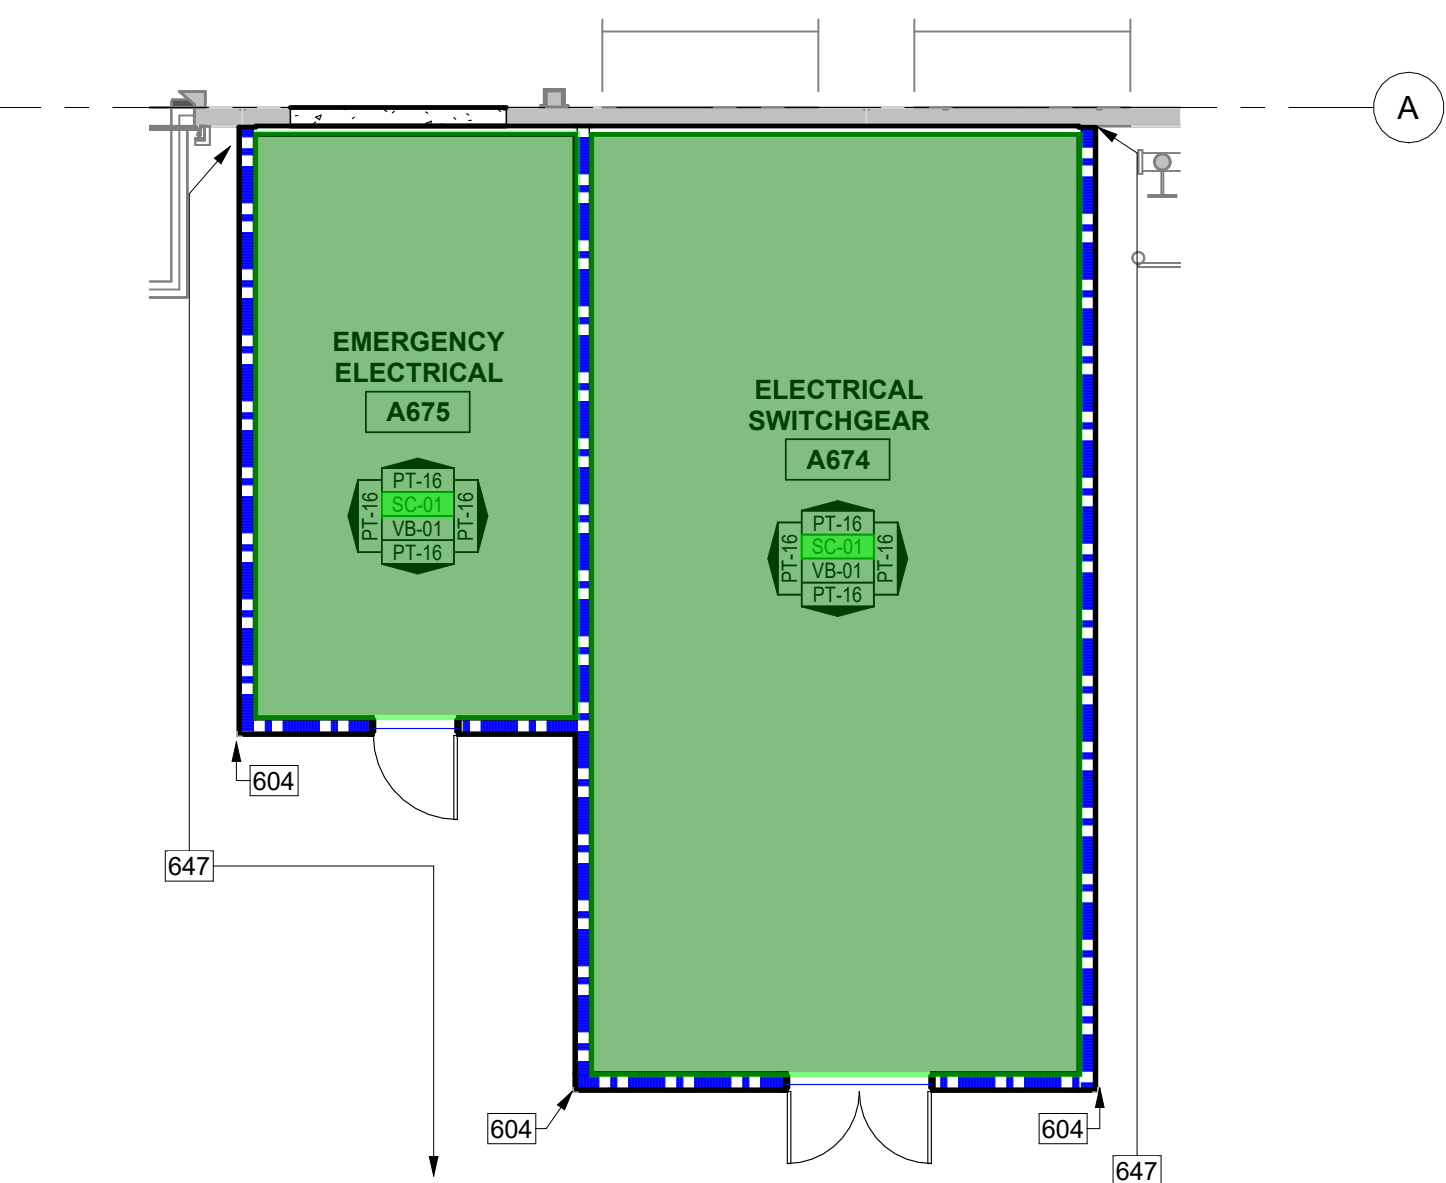

2 FINISH PLAN - ELECTRICAL & SWITCHGEAR ROOMS

1/8" = 1'-0"

1 FINISH PLAN - MAIN OFFICE PLAN - 1

1/8" = 1'-0"

ROOM FINISH SCHEDULE										
RM #	ROOM NAME	FLOOR FINISH	BASE FINISH	WALL FINISH				COMMENTS	RM #	
				SHEET UP	SHEET RIGHT	SHEET DOWN	SHEET LEFT			
MAIN OFFICE										
A101	SECURITY VESTIBULE	PC-01	VB-01	PT-04	PT-16	PT-04	PT-16	JOIST AND DUCTWORK PAINTED EXC-01		A101
A102	SECURITY	PC-01	VB-01	PT-04	PT-16	PT-04	PT-16	JOIST AND DUCTWORK PAINTED EXC-01		A102
A103	LOCKER	SC-01	VB-01	PT-05	PT-05	PT-05	PT-05	JOIST AND DUCTWORK PAINTED EXC-01		A103
A104	MEN	CT-04	CT-05	PT-16	PT-16	PT-16	PT-16	INSTALL CT-01 & CT-02 WHERE INDICATED ON PLANS. SEE TILE ELEVATION FOR DETAIL		A104
A105	WOMEN	CT-04	CT-05	PT-16	PT-16	PT-16	PT-16	INSTALL CT-01 & CT-02 WHERE INDICATED ON PLANS. SEE TILE ELEVATION FOR DETAIL		A105
A106	JANITOR	EPX-01	VB-01	PT-16	PT-16	PT-16	PT-16	INSTALL FRP-01 ON ALL WALLS. INSTALL FRP-01 ABOVE VB-01		A106
A107	GALLEY A	PC-01	VB-01	PT-05	PT-05	PT-05	PT-05			A107
A108	BREAK ROOM	PC-01	VB-01	PT-05	PT-05	PT-05	PT-05	FURR WALL EXTENDS TO 30'-0" AFF		A108
A109	GALLEY B	PC-01	VB-01	PT-05	PT-05	PT-05	PT-05			A109
A110	VENDING STORAGE	SC-01	VB-01	PT-05	PT-05	PT-05	PT-05			A110
A112	LACTATION	CT-04	CT-05	PT-16	PT-16	PT-16	PT-16	INSTALL CT-01 & CT-02 WHERE INDICATED ON PLANS. SEE TILE ELEVATION FOR DETAIL		A112
A113	SITTING B	CT-04	CT-05	PT-16	PT-16	PT-16	PT-16	INSTALL CT-01 & CT-02 WHERE INDICATED ON PLANS. SEE TILE ELEVATION FOR DETAIL		A113
A114	SITTING A	CT-04	CT-05	PT-16	PT-16	PT-16	PT-16	INSTALL CT-01 & CT-02 WHERE INDICATED ON PLANS. SEE TILE ELEVATION FOR DETAIL		A114
A115	JANITOR	EPX-01	VB-01	PT-16	PT-16	PT-16	PT-16	INSTALL FRP-01 ON ALL WALLS. INSTALL FRP-01 ABOVE VB-01		A115
A116	UTILITY/ ELEC	SC-01	VB-01	PT-16	PT-16	PT-16	PT-16			A116
A117	CORRIDOR	SC-01	VB-01	PT-16	PT-16	PT-16	PT-16			A117
A118	WOMENS	CT-04	CT-05	PT-16	PT-16	PT-16	PT-16	INSTALL CT-01 & CT-02 WHERE INDICATED ON PLANS. SEE TILE ELEVATION FOR DETAIL		A118
A119	WOMENS	CT-04	CT-05	PT-16	PT-16	PT-16	PT-16	INSTALL CT-01 & CT-02 WHERE INDICATED ON PLANS. SEE TILE ELEVATION FOR DETAIL		A119
A120	MENS	CT-04	CT-05	PT-16	PT-16	PT-16	PT-16	INSTALL CT-01 & CT-02 WHERE INDICATED ON PLANS. SEE TILE ELEVATION FOR DETAIL		A120
A121	MENS	CT-04	CT-05	PT-16	PT-16	PT-16	PT-16	INSTALL CT-01 & CT-02 WHERE INDICATED ON PLANS. SEE TILE ELEVATION FOR DETAIL		A121
A122	LOBBY	EPX-01	VB-01	PT-16	PT-16	PT-16	PT-16			A122
A123	ABLUTION	EPX-01	VB-01	PT-16	PT-16	PT-16	PT-16			A123
A124	ABLUTION	EPX-01	VB-01	PT-16	PT-16	PT-16	PT-16			A124
A125	MULTI-FAITH	CT-04	CT-05	PT-01	PT-01	PT-01	PT-01			A125
A126	WELLNESS WAITING	VCT-02	VB-01	PT-05	PT-05	MURAL	PT-05			A126
A127	WELLNESS	RTF-01	VB-01	PT-05	PT-05	PT-05	PT-05			A127
A128	WELLNESS	VCT-02	VB-01	PT-05	PT-05	PT-05	PT-05			A128
A129	STORAGE	VCT-02	VB-01	PT-05	PT-05	PT-05	PT-05			A129
A130	OBSERVE	VCT-02	VB-01	MURAL	PT-05	PT-05	PT-05			A130
A131	TELEMED	VCT-02	VB-01	PT-05	PT-05	MURAL	PT-05			A131
A132	TOILET	CT-04	CT-05	PT-16	PT-16	PT-16	PT-16	INSTALL CT-01 & CT-02 WHERE INDICATED ON PLANS. SEE TILE ELEVATION FOR DETAIL		A132
A133	LP OFFICE	CPT-01	VB-01	PT-01	PT-01	PT-01	PT-01			A133
A134	CORRIDOR	SC-01	VB-01	PT-16	PT-16	PT-16	PT-16			A134
A135	IDF	VCT-01	VB-01	PT-01	PT-01	PT-01	PT-01			A135
A136	TRAINING A	CPT-01	VB-01	PT-01	PT-01	PT-03	PT-01			A136
A137	TRAINING B	CPT-01	VB-01	PT-01	PT-01	PT-03	PT-01			A137
A138	TRAINING STORAGE	CPT-01	VB-01	PT-01	PT-01	PT-01	PT-01			A138
A139	CORRIDOR	CPT-01	VB-01	PT-01	PT-01	PT-01	PT-01			A139
A140	GM MGR	CPT-01	VB-01	PT-01	PT-01	PT-01	PT-01			A140
A141	HR OPEN OFFICE	CPT-01	VB-01	PT-01	PT-01	PT-01	PT-01			A141
A142	SR OPS	CPT-01	VB-01	PT-01	PT-01	PT-01	PT-01			A142
A143	HR MGR	CPT-01	VB-01	PT-01	PT-01	PT-01	PT-01			A143
A144	SR OPS	CPT-01	VB-01	PT-01	PT-01	PT-01	PT-01			A144
A145	RME	CPT-01	VB-01	PT-01	PT-01	PT-01	PT-01			A145
A146	WHS MGR	CPT-01	VB-01	PT-01	PT-01	PT-01	PT-01			A146
A147	CONFERENCE	CPT-01	VB-01	PT-01	PT-01	PT-01	PT-01			A147
A148	HOTEL	CPT-01	VB-01	PT-01	PT-01	PT-01	PT-01			A148
A149	HOTEL	CPT-01	VB-01	PT-01	PT-01	PT-01	PT-01			A149
A150	OPEN OFFICE	CPT-01	VB-01	PT-01	PT-01	PT-01	PT-01			A150
REMOTE AREAS										
A506	ELECTRICAL SWITCHGEAR	SC-01	VB-01	PT-16	PT-16	PT-16	PT-16			A506
A674	ELECTRICAL SWITCHGEAR	SC-01	VB-01	PT-16	PT-16	PT-16	PT-16			A674
A675	EMERGENCY ELECTRICAL	SC-01	VB-01	PT-16	PT-16	PT-16	PT-16			A675
W101	JANITOR	EPX-01	VB-01	PT-16	PT-16	PT-08	PT-16	INSTALL FRP-01 ON ALL WALLS. INSTALL FRP-01 ABOVE VB-01		W101
W102	MEN	CT-04	CT-05	PT-16	PT-16	PT-16	PT-16	INSTALL CT-01 & CT-02 WHERE INDICATED ON PLANS. SEE TILE ELEVATION FOR DETAIL		W102
W103	WOMEN	CT-04	CT-05	PT-16	PT-16	PT-16	PT-16	INSTALL CT-01 & CT-02 WHERE INDICATED ON PLANS. SEE TILE ELEVATION FOR DETAIL		W103
W104	REMOTE BREAK ROOM	PC-01	VB-01	PT-04	PT-05	PT-04	PT-05			W104
W201	BREAK ROOM	SC-01	VB-01	PT-04	PT-05	PT-04	PT-05			W201
W202	TRUCKER BREAK ROOM	PC-01	VB-01	PT-05	PT-05	PT-05	PT-05			W202
W203	TOILET	CT-04	CT-05	FRP-01	FRP-01	FRP-01	FRP-01	INSTALL FRP-01 ON ALL WALLS. PAINT PT-16 ABOVE		W203
W204	MEN	CT-04	CT-05	PT-16	PT-16	PT-16	PT-16	INSTALL CT-01 & CT-02 WHERE INDICATED ON PLANS. SEE TILE ELEVATION FOR DETAIL		W204
W205	WOMEN	CT-04	CT-05	PT-16	PT-16	PT-16	PT-16	INSTALL CT-01 & CT-02 WHERE INDICATED ON PLANS. SEE TILE ELEVATION FOR DETAIL		W205
W206	JANITOR	EPX-01	VB-01	PT-16	PT-16	PT-08	PT-16	INSTALL FRP-01 ON ALL WALLS. INSTALL FRP-01 ABOVE VB-01		W206
W301	REMOTE BREAK ROOM	PC-01	VB-01	PT-05	PT-04	PT-05	PT-04			W301
W302	MEN	CT-04	CT-05	PT-16	PT-16	PT-16	PT-16	CT-01 & CT-02 WHERE INDICATED ON PLAN		W302
W303	WOMEN	CT-04	CT-05	PT-16	PT-16	PT-16	PT-16	CT-01 & CT-02 WHERE INDICATED ON PLAN		W303
W401	JANITOR	EPX-01	VB-01	PT-16	PT-16	PT-08	PT-16	INSTALL FRP-01 ON ALL WALLS. INSTALL FRP-01 ABOVE VB-01		W401
W402	MEN	CT-04	CT-05	PT-16	PT-16	PT-16	PT-16	INSTALL CT-01 & CT-02 WHERE INDICATED ON PLANS. SEE TILE ELEVATION FOR DETAIL		W402
W403	WOMEN	CT-04	CT-05	PT-16	PT-16	PT-16	PT-16	INSTALL CT-01 & CT-02 WHERE INDICATED ON PLANS. SEE TILE ELEVATION FOR DETAIL		W403
W404	REMOTE BREAK ROOM	PC-01	VB-01	PT-04	PT-05	PT-04	PT-05			W404
W405	VESTIBULE	CPT-02	VB-01	PT-01	PT-01	PT-01	PT-01			W405
W501	JANITOR	EPX-01	VB-01	PT-16	PT-16	PT-08	PT-16	INSTALL FRP-01 ON ALL WALLS. INSTALL FRP-01 ABOVE VB-01		W501
W502	MEN	CT-04	CT-05	PT-16	PT-16	PT-16	PT-16	INSTALL CT-01 & CT-02 WHERE INDICATED ON PLANS. SEE TILE ELEVATION FOR DETAIL		W502
W503	WOMEN	CT-04	CT-05	PT-16	PT-16	PT-16	PT-16	INSTALL CT-01 & CT-02 WHERE INDICATED ON PLANS. SEE TILE ELEVATION FOR DETAIL		W503
W504	REMOTE BREAK ROOM	PC-01	VB-01	PT-04	PT-05	PT-04	PT-05			W504
HAZMAT										
H101	AEROSOL	SC-01	VB-01	--	--	--	PT-16	VB-01 ON DRYWALL ONLY		H101
H102	HAZMAT (H3/H4)	SC-01	VB-01	PT-16	PT-16	PT-16	PT-19	VB-01 ON DRYWALL ONLY		H102

MATERIAL FINISH KEY											
SYMBOL	MATERIAL / PRODUCT	BASIS OF DESIGN - VENDOR	BASIS OF DESIGN - PRODUCT	COLOR IMAGE	AMAZON COLOR	COLOR MATCH			COMMENTS	APPLICATION	LOCATION
						RAL	RGB	HEX			
WALL											
CG-01	CORNER GUARD	N/A	STAINLESS STEEL						STAINLESS STEEL		ALL OUTSIDE CORNERS AND DRYWALL END CAPS
FRP-01	FIBERGLASS PANEL	CRANE COMPOSITES	#85 WHITE EMBOSSED FINISH								GUARDHOUSE & TRUCKERS RESTROOMS, JANITOR
VB-01	VINYL BASE	JOHNSONITE	#48 GREY, HEIGHT - 4"								ALL DRYWALL NOT RECEIVING TILE
WALL TILE											
CT-01	CERAMIC TILE	DALTILE	COLOR WHEEL CLASSIC, ARCTIC WHITE 4X4 GLOSSY						GROUT - MAPEI #00 WHITE		RESTROOMS - WALL TILE
CT-02	CERAMIC TILE	DALTILE	COLOR WHEEL CLASSIC, ELECTRIC BLUE 4X4 GLOSSY						GROUT - MAPEI #00 WHITE		RESTROOMS - ACCENT WALL TILE
CT-03	CERAMIC TILE	DALTILE	COLOR WHEEL CLASSIC, ARCTIC WHITE								RESTROOMS
EXTERIOR PAINT											
P-01	PAINT	SHERWIN WILLIAMS	SW#7646 FIRST STAR			9018	218,217,212	#DAD9D4	TEXTURED COATING		EXTERIOR WALLS
P-02	PAINT	SHERWIN WILLIAMS	SW#7016 MINDFUL GRAY			7038	188,183,173	#BCB7AD	TEXTURED COATING		EXTERIOR WALLS
P-03	PAINT	SHERWIN WILLIAMS	SW#7017 DORIAN GRAY			9006	172,167,158	#ACA79E	TEXTURED COATING		EXTERIOR WALLS
P-04	PAINT	SHERWIN WILLIAMS	SW#7018 DOVE TAIL			7023	144,138,131	#908A83	TEXTURED COATING		EXTERIOR WALLS
P-05	PAINT	SHERWIN WILLIAMS	SW#6958 DYNAMIC BLUE, PANTONE 2172C		PRIME BLUE	5012	005,120,255	#0578FF	TEXTURED COATING		EXTERIOR WALLS
P-06	PAINT	SHERWIN WILLIAMS	SW#9174 MOTH WING			7030	160,144,127	#A0907F	TEXTURED COATING		EXTERIOR WALLS - GUARDHOUSE ONLY
P-07	PAINT	SHERWIN WILLIAMS	SW#7016 MINDFUL GRAY			7038	188,183,173	#BCB7AD	SEMI-GLOSS		EXTERIOR HOLLOW METAL DOORS AND FRAMES
P-08	PAINT	SHERWIN WILLIAMS	SW#6958 DYNAMIC BLUE, PANTONE 2172C		PRIME BLUE	5012	005,120,255	#0578FF	SEMI-GLOSS		
INTERIOR PAINT											
PT-01	PAINT	BENJAMIN MOORE	BM#2121-70 CHANTILLY LACE			9016	246,246,246	#F6F6F6	EGGSHELL		GENERAL OVERALL PAINT
PT-02	PAINT	BENJAMIN MOORE	BM#AC-17 SEA PINE			7042	141,148,141	#8D948D	EGGSHELL		ACCENT PAINT - PRIVATE OFFICES
PT-03	PAINT	BENJAMIN MOORE	BM#AF-375 RATTAN			1002	198,166,100	#C6A664	EGGSHELL		ACCENT PAINT - CONFERENCE, TRAINING, INTERVIEW
PT-04	PAINT	BENJAMIN MOORE, SHERWIN WILLIAMS	BM#2066-40 ROCKY MOUNTAIN SKY, SW#6958 DYNAMIC BLUE		PRIME BLUE	5012	005,120,255	#0578FF	EGGSHELL		ACCENT PAINT - BREAK ROOM, CLASSROOM, SECURITY
PT-05	PAINT	SHERWIN WILLIAMS	SW#7008 ALABASTER			9010	237,234,224	#EDEAE0	EGGSHELL		GENERAL PAINT - WELLNESS CENTER
PT-06	PAINT	BENJAMIN MOORE	BM#2022-10 YELLOW		SAFETY YELLOW	1018	248,243,043	#F8F32B	SAFETY PAINT		BOLLARDS, HANDRAILS, GUARDRAILS, STAIR NOSING, STAIR SUPPORTS, COLUMNS
PT-07	PAINT	BENJAMIN MOORE	BM#2000-10 RED		SAFETY RED	3020	204,006,005	#CC0605	SAFETY PAINT		SPRINKLER PIPES, RISERS
PT-08	PAINT	BENJAMIN MOORE	BM#AC-26 OZARK SHADOWS			7004	150,153,146	#969992	SEMI-GLOSS		DOORS, HM FRAMES, INTERIOR GLAZED FRAMING, STAIRS
PT-09	PAINT	BENJAMIN MOORE, SHERWIN WILLIAMS	BM#AF-695 ETERNITY, SW#6294 LAZY GRAY			7038	176,176,169	#B5B8B1	EGGSHELL		ACCENT PAINT
PT-10	PAINT	SHERWIN WILLIAMS	SW#7076 CYBERSPACE		SQUID INK	7016	068,072,077	#44484D	EGGSHELL		ACCENT PAINT - WELLNESS CENTER MURAL, GRAPHICS, EXTERNAL CURTAINWALL/ WINDOW FRAMING
PT-11	PAINT	SHERWIN WILLIAMS	SW#6479 DRIZZLE			6034	140,174,171	#8CAEAB	EGGSHELL		ACCENT PAINT - PHARMACY
PT-12	PAINT	BENJAMIN MOORE	BM#2045-10 GREEN BAY			6026	001,093,082	#015D52	EGGSHELL		ACCENT PAINT - PHARMACY
PT-13	PAINT	SHERWIN WILLIAMS, PPG, BENJAMIN MOORE	SW #6766 MARINER, PPG #1234-4 ISLE ROYAL, BM#732 BURBANK BLUE		WATERFALL	6027	110,194,196	#7DE1DE	EGGSHELL		ACCENT PAINT - WELLNESS CENTER MURAL
PT-14	PAINT	SHERWIN WILLIAMS, PPG, BENJAMIN MOORE	SW#6796 BLUE PLATE, PPG#1243-7 RAINBOW BRIGHT, BM#797 ATHENS BLUE		LOTUS	5007	001,124,167	#6EC2C4	EGGSHELL		ACCENT PAINT - WELLNESS CENTER MURAL
PT-15	PAINT	SHERWIN WILLIAMS, PPG, BENJAMIN MOORE	SW#6801 REGALE BLUE, PPG#1243-4 VICTORIA BLUE, BM#781 ST LUCIA SKIES		LIGHT LOTUS	5017	125,181,211	#3366CC	EGGSHELL		ACCENT PAINT - WELLNESS CENTER MURAL
PT-16	PAINT	BENJAMIN MOORE	BM#2121-70 CHANTILLY LACE			9016	246,246,246	#F6F6F6	EPOXY SEMI-GLOSS		GENERAL WALL PAINT IN WET AREAS & CEILINGS
PT-17	PAINT	BENJAMIN MOORE	BM#AC-26 OZARK SHADOWS			7004	150,153,146	#969992	EGGSHELL		SECURITY DESK WALL PAINT
PT-18	PAINT	SHERWIN WILLIAMS	MUSTER BLUE, PANTONE 300C								
PT-19	PAINT	BENJAMIN MOORE	FLAT WHITE						APPLIED ON INTERIOR FACE OF CONCRETE WALLS		
CEILING PAINT											
EXC-01	CEILING PAINT					9010	255,255,255	#FFFFFF	LATEX DRYFALL PAINT		EXPOSED STRUCTURE AND MEP AT SECURITY AREA
FLOOR											
CPT-01	CARPET TILE	SHAW CONTRACT	POURED TILE ST206, GRANITE 06500						24X24		OFFICES, CAREER CHOICE, TRAINING, MEETING, CONFERENCE, WORKFORCE
CPT-02	ENTRY MAT	MATWORKS, INC	DIAMOND MAT II #DM01, CHARCOAL								ENTRY VESTIBULES
EPX-01	EPOXY FLOOR COATING	SHERWIN WILLIAMS	SW#7684 STEELY GRAY			7035	215,215,215	#D7D7D7	CONCRETE AREAS SUBJECT TO WATER CLEAR		SCRUBBER DUMP, JANITORS, BATTERY CHARGING SECURITY ENTRY, BREAK ROOM
PC-01	POLISHED CONCRETE	PROSCO L/CS							36"X36" SQUARE EDGE RUBBER FLOOR TIL		AM WELL WELLNESS ROOM
RTF-01	RUBBER TILE FLOOR	ROPPE	RECOIL, 198 IVORY 10% COLOR								
SC-01	SEALED CONCRETE	PROSCO LSGUARD							CLEAR WITH SLIP RESISTANT ADDITIVE IN WET ROOMS		WAREHOUSE, STORAGE, LOCKER, RESTROOMS
STM-01	STATIC FLOOR MATT	FRAINER	#5MDN4 - BLACK		SQUID INK				3'X12'		MDF
STM-02	STATIC FLOOR MATT	FRAINER	#5MDN3 - BLACK		SQUID INK				3'X5'		MDF
VCT-01	VINYL COMPOSITION TILE	ARMSTRONG	51810 WASHED LINEN						12X12 - QUARTER TURNED		ELEVATOR
VCT-02	LUXURY VINYL TILE	MOHAWK	HOT AND HEAVY, LINEATE C0089, CORD 957						9X59 - HALF LAP INSTALL		WELLNESS CENTER, LACTATION ROOM
FLOOR TILE											
CT-04	PORCELAIN TILE FLOOR	DALTILE	HAUT MONDE, ELITE GRAY 12X24, UNPOLISHED						GROUT - MAPEI #11 SAHARA BEIGE, OFFSET PATTERN. SEE FINISH PLAN FOR DIRECTION		RESTROOMS, MULTI-FAITH - FLOOR TILE
CT-05	PORCELAIN TILE BASE	DALTILE	HAUT MONDE, ELITE GRAY 6X12, UNPOLISHED						GROUT - MAPEI #11 SAHARA BEIGE		RESTROOMS, MULTI-FAITH - FLOOR TILE BASE
FLOOR - TRANSITION											
TS-01	TRANSITION STRIP	JOHNSONITE	RRS-XX-X, #48 GREY								OFFICE - RESILIENT TILE TO CONCRETE
TS-02	TRANSITION STRIP	JOHNSONITE	EG-XX-H, #48 GREY								OFFICE - CARPET TO CONCRETE
TS-03	TRANSITION STRIP	JOHNSONITE	CTA-XX-K, #48 GREY								OFFICE - RESILIENT TILE TO CARPET
TS-04	TRANSITION STRIP	SCHLUTER	RENO-V - ANODIZED ALUMINUM SATIN								OFFICE - TILE TO RESILIENT TILE
TS-05	TRANSITION STRIP	SCHLUTER	RENO-U - STAINLESS STEEL								OFFICE - TILE TO CARPET OR CONCRETE
TS-06	TRANSITION STRIP	SCHLUTER	SCHIENE, #E-125								OFFICE - RECESSED ENTRY MATT
TS-07	TRANSITION STRIP	ROPPE	CTA-XX-H, BLACK		SQUID INK						OFFICE - RUBBER TILE TO RESILIENT TILE
CASEWORK											
PL-01	PLASTIC LAMINATE	FORMICA	DOVER WHITE #7197-58								COUNTERTOPS, NOT AT WET AREAS
PL-02	PLASTIC LAMINATE	FORMICA	STORM #0912-58								CABINETS - UPPER AND LOWER
SS-01	SOLID SURFACE	CORIAN	SILVER BIRCH								COUNTERTOPS, WET AREAS
WINDOW COVERING											
HB-01	ROLLER SHADES	HUNTER DOUGLAS	GLACIER SCREEN HD1003 - BLACK / BROWN								EXTERIOR WINDOWS AT OFFICE BLOCK. LARGE WINDOWS AND WHEN IT'S MORE FEASIBLE TO COVER ALL WINDOWS
HB-02	VERTICAL BLINDS	LEVELOR	CUSTOM VERTICAL BLINDS - GRAY/BLACK, WAND - WHITE, VALANCE STYLE - DESIGNLINE, VANE STYLE - FABRIC, CORDLESS WAND OPERATION; ROOM DARKENING LIGHT CONTROL								ALTERNATE TO HB-01 WHEN BENEFICIAL TO THE PROJECT COST AND SCHEDULE
WF-1	WINDOW FILM	LLUMAR	NRM PS2, FROSTED						APPLY PER MANUF. INSTRUCTIONS		AT ALL WINDOWS OPEN TO WAREHOUSE AND OFFICES BELOW 15' (DOES NOT INCLUDE WINDOWS IN BREAKROOMS AND VESTIBULE)
WF-2	WINDOW FILM	3M	SUN CONTROL WINDOW FILM AFFINITY 15 OR APPROVED EQUAL, TINTED						APPLY PER MANUF. INSTRUCTIONS		GUARDHOUSE WINDOWS
CEILING											
ACT-01	CEILING TILE	ARMSTRONG	CORTEGA #770						24X24		
ACT-02	CEILING TILE	ARMSTRONG	CORTEGA #769						24X48		
ACT-03	CEILING TILE	ARMSTRONG	CLEAN ROOM VL #868						24X24		MDF
ACT-04	CEILING TILE	ARMSTRONG	CORTEGA #823						24X48		FIRE RATED ROOMS
ELEVATOR											
EL-01	DOOR AND FRAME	SCHINDLER	STAINLESS STEEL #4								ELEVATOR CAB
EL-02	HANDRAIL	SCHINDLER	STAINLESS STEEL #4								ELEVATOR CAB
EL-03	CAB CEILING	SCHINDLER	STAINLESS STEEL #4 WITH SPOT LED								ELEVATOR CAB
EL-04	WALL LAMINATE	SCHINDLER	TORONTO GRAY								ELEVATOR CAB
MISCELLANEOUS											
CUR-1	MEDICAL CURTAIN	AR NELSON	NELSON SURFACE MOUNTED CUBICLE TRACK WITH ROLLER 12 NELSON OXFORD CLOTH TREVIRA FR POLYSTER OPEN MESH CLOTH						COLOR: DUNE		
OP-01	OPERABLE PARTITION	MODERNFOLD	VINYL, STANDARD LEN-TEX LUMINOUS - THREADS 525 (S) 561 (H), TRIM HINGE - NATURAL CHOICE (SW7011)								BREAK ROOM / TRAINING ROOMS
ST-1	WOOD DOOR STAIN	FORTE ARCHITECTURAL	SOLID CORE, PLAIN SLICED WHITE MAPLE, FACTORY APPLIED						CLEAR COAT		
TP-01	TOILET PARTITION	ASI - ACCURATE PARTITIONS	SAND 836						POWDER COATED STEEL, FLOOR MOUNTED HEADRAIL-BRACED, SIGHT PRIVACY STRIP, OR EQUAL		RESTROOMS
EXTERIOR ELEMENTS											
	METAL COPING	PAC-CLAD	SLATE GRAY								PUMP HOUSE
	METAL DOWNSPOUT AND CONDUCTOR HEADS	PAC-CLAD	SLATE GRAY								PUMP HOUSE
	THRU-WALL SCUPPERS	PAC-CLAD	SLATE GRAY								
	EXTERIOR METAL RAILINGS, STAIRS AND LANDINGS		GALVANIZED - NO PAINT								BUILDING AND PUMP HOUSE
	PRE-FABRICATED SMOKERS CANOPIES		MIST-WHITE - 4-CRT-30								
	METAL COPING/ FASCIA	PAC-CLAD	GRANITE								GUARDHOUSE
	METAL DOWNSPOUT AND CONDUCTOR HEADS	PAC-CLAD	GRANITE								GUARDHOUSE
GP-03	STOREFRONT & CURTAIN WALL		DARK BRONZE								
GP-04	EXTERIOR METAL LOUVERS	PAC-CLAD	SLATE GRAY								
IMP-1	INSULATED METAL PANEL	FLUROPON	ASCOT WHITE								
IMP-2	INSULATED METAL PANEL	FLUROPON	DRIFTWOOD								
IMP-3	INSULATED METAL PANEL	FLUROPON	DOVE GRAY								
IMP-4	INSULATED METAL PANEL	FLUROPON	ZINC GRAY								
IMP-5	INSULATED METAL PANEL	FLUROPON	PPG TENANT BLUE - PANTONE 2995C		PRIME BLUE		0.169,224		RIBBED PROFILE (TYPE C)		